




UNIVERSITY OF CONNECTICUT

Project: CAMPUS UNIVERSITY OF CONNECTICUT AVERY POINT CAMPUS GROTON, CONNECTICUT

Graphic designer: RUMNEY ASSOCIATES THE BOATHOUSE 74 FORBES AVENUE NEW HAVEN, CONNECTICUT

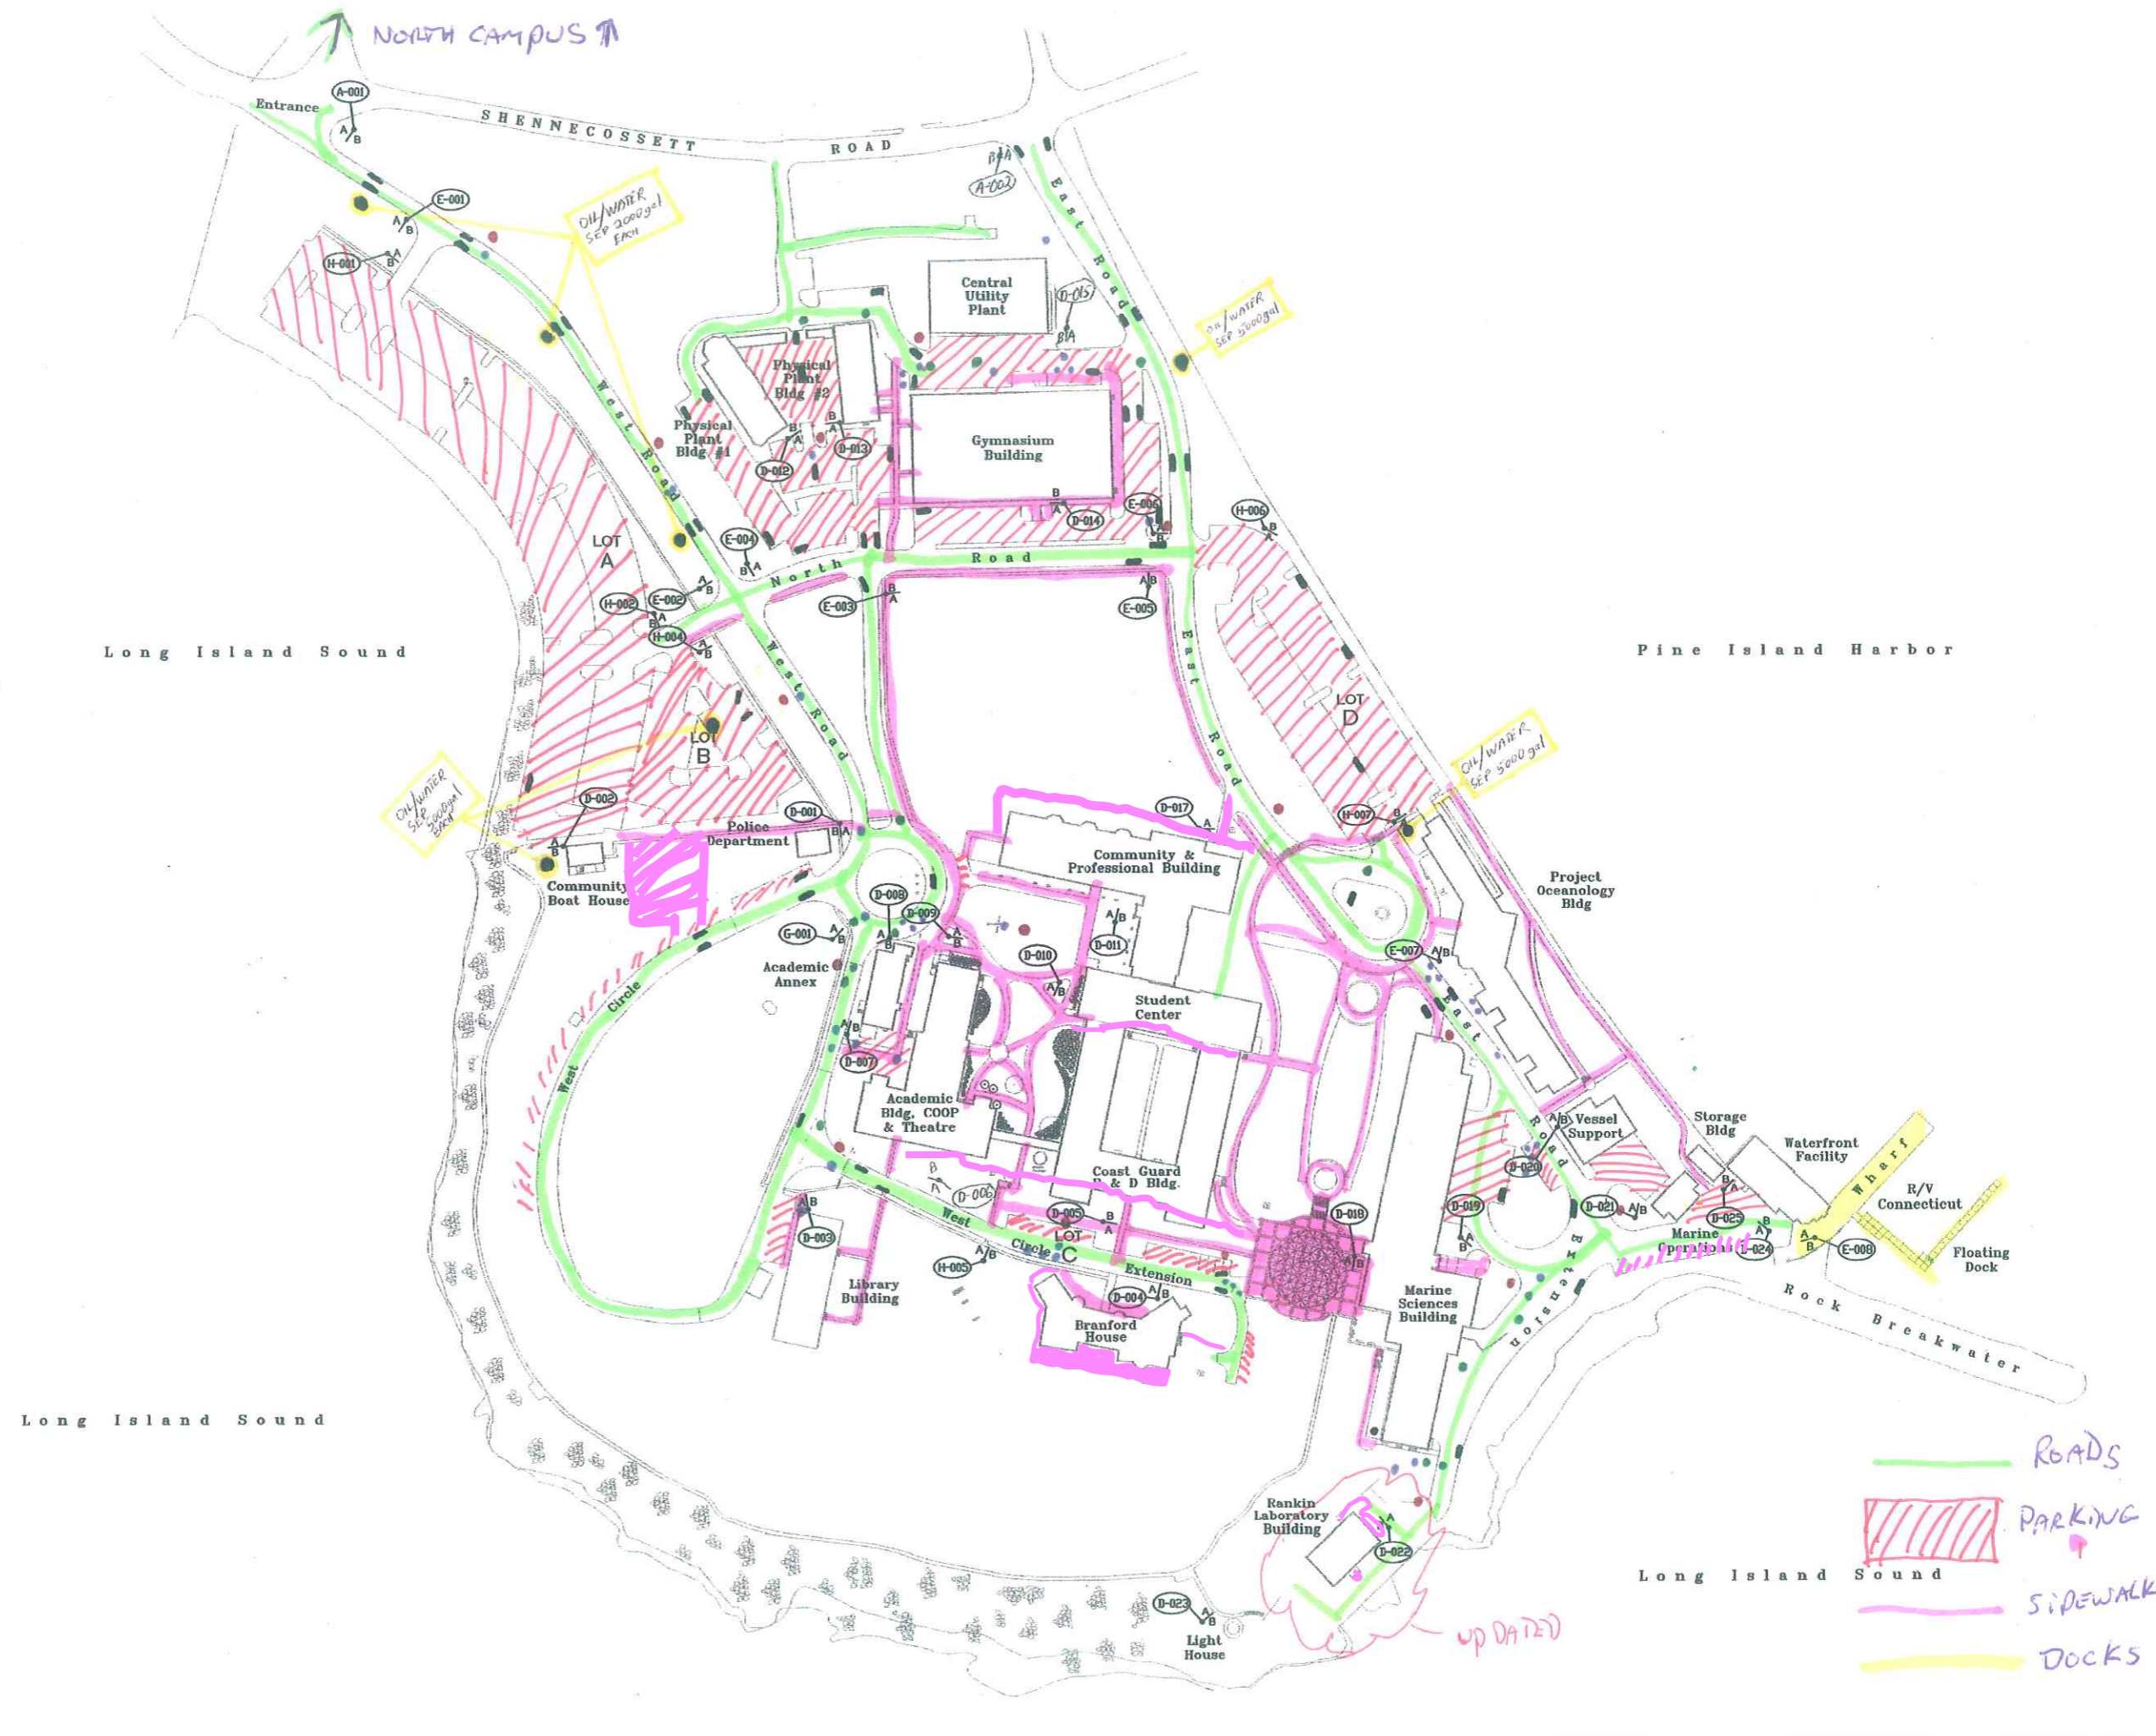

- ROADS
- PARKING
- SIDEWALKS
- DOCKS

UP DATED

C:\SUCN11\AVERY-POINT\G1-C.DWG\2-28-02

Drawing title:	SITE LOCATION
Drawn by:	PB
Approved by:	
Revisions:	<ul style="list-style-type: none"> Low Hydrants STORM DRAINS WATER VALVES SEWER COVERS OIL-WATER SEP.
Scale:	AS NOTED
Drawing number:	G-1

